


# Knotenpunkt 05120 Hoher Heckenweg/ Königsberger Str. Signallageplan

Anlage 1 zur V/0072/2022

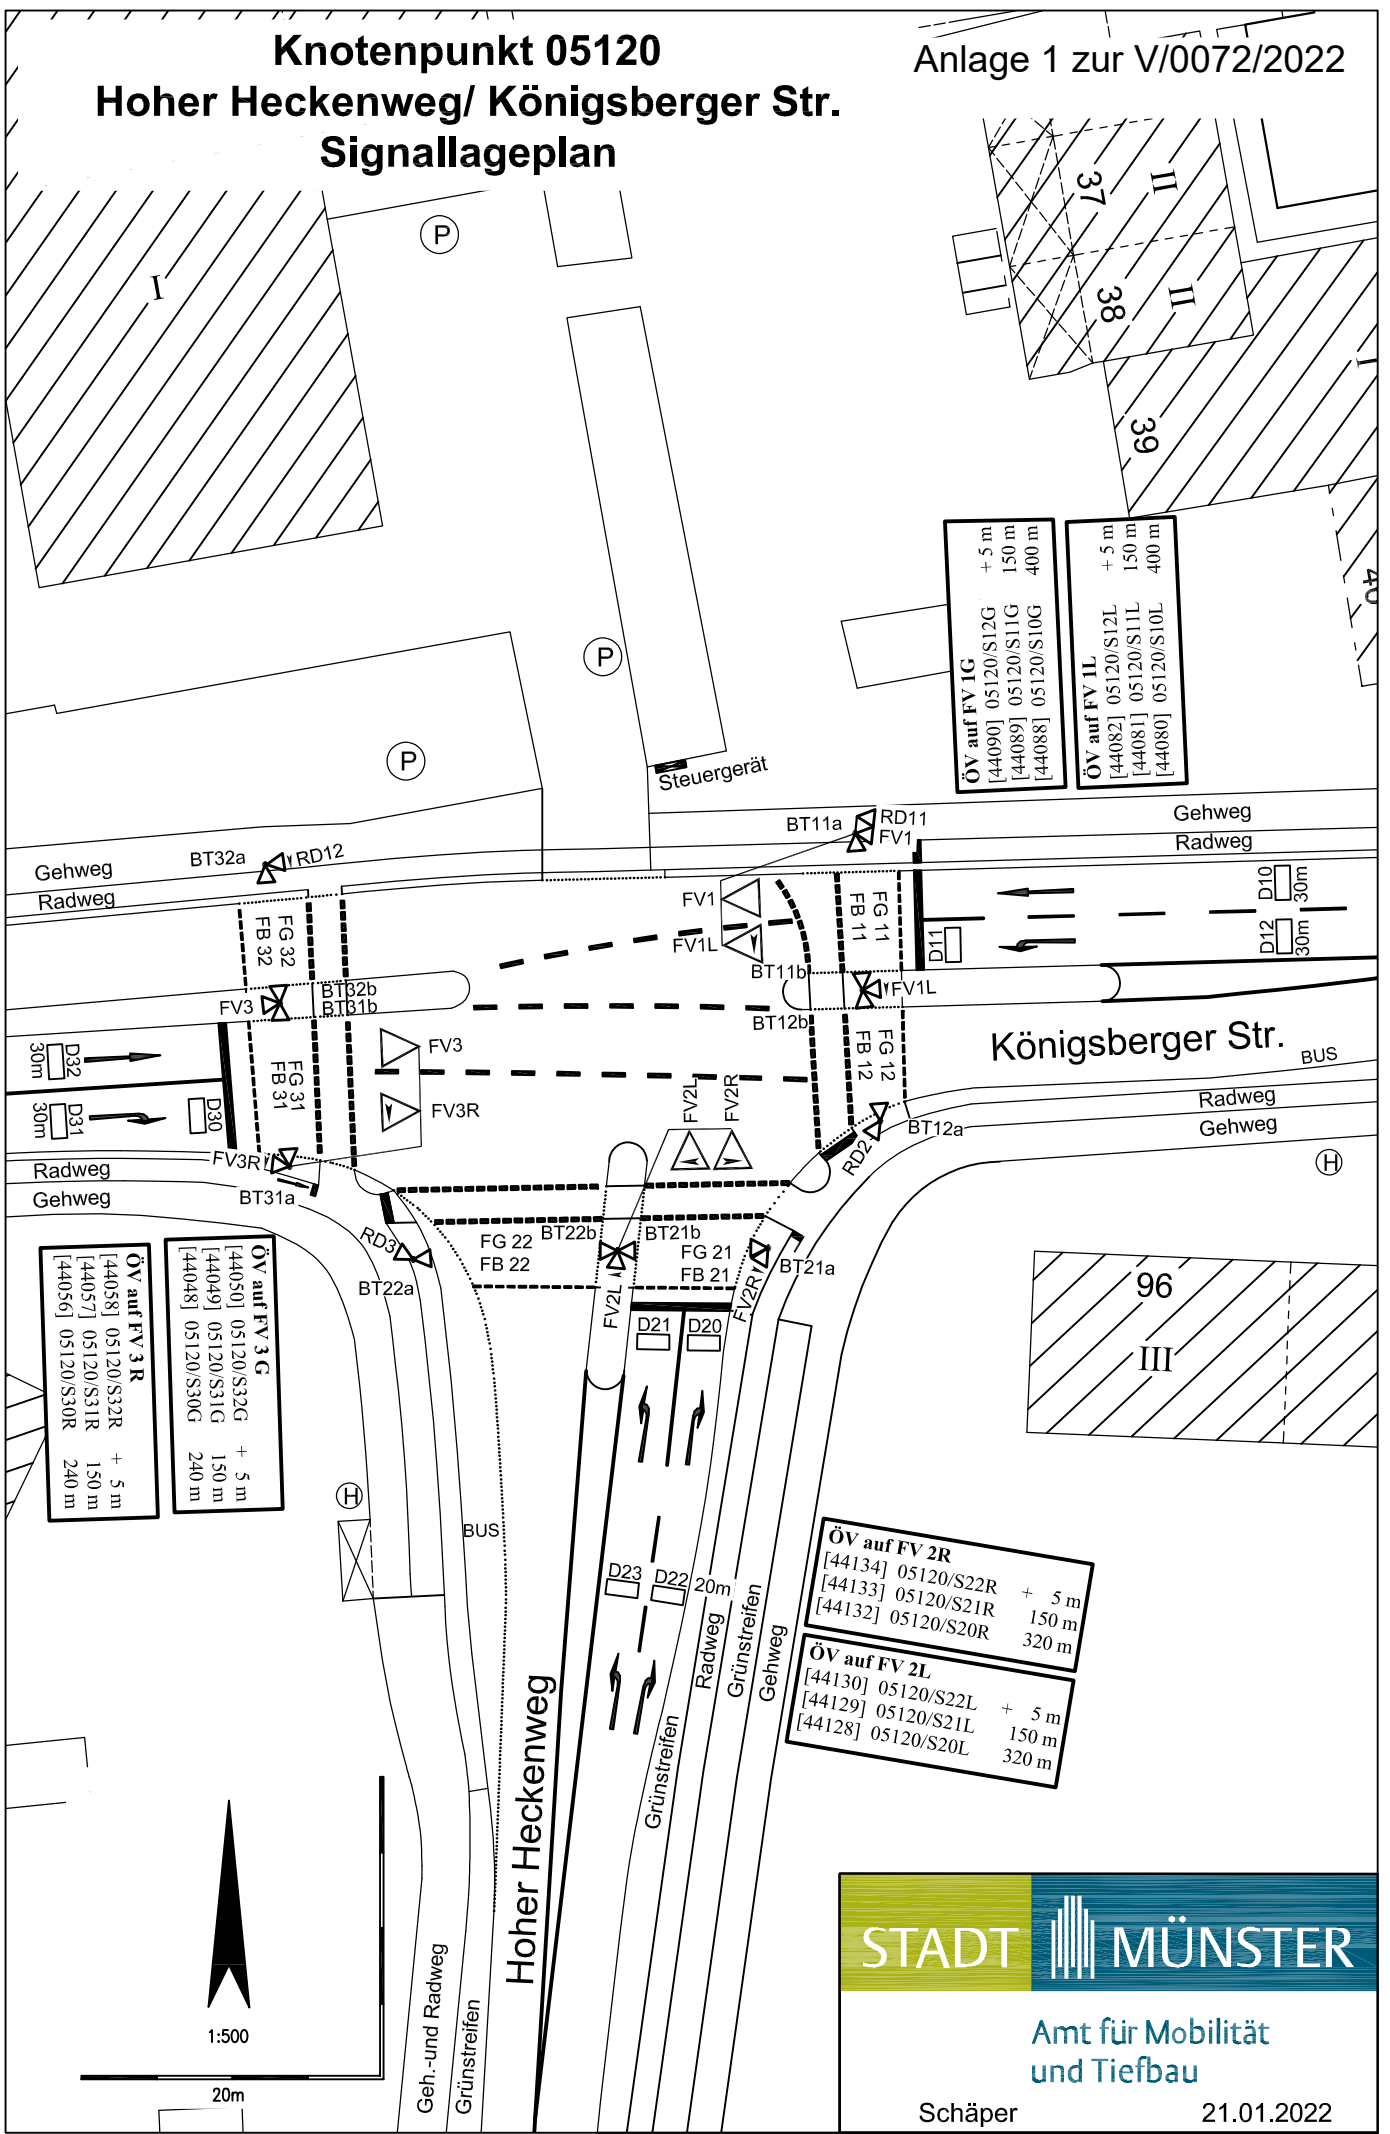

ÖV auf FV 1G	+ 5 m
[44090] 05120/S12G	150 m
[44089] 05120/S11G	400 m
[44088] 05120/S10G	
ÖV auf FV 1L	+ 5 m
[44082] 05120/S12L	150 m
[44081] 05120/S11L	400 m
[44080] 05120/S10L	

ÖV auf FV 3R	+ 5 m
[44058] 05120/S32R	150 m
[44057] 05120/S31R	240 m
[44056] 05120/S30R	
ÖV auf FV 3G	+ 5 m
[44050] 05120/S32G	150 m
[44049] 05120/S31G	240 m
[44048] 05120/S30G	

ÖV auf FV 2R	+ 5 m
[44134] 05120/S22R	150 m
[44133] 05120/S21R	320 m
[44132] 05120/S20R	
ÖV auf FV 2L	+ 5 m
[44130] 05120/S22L	150 m
[44129] 05120/S21L	320 m
[44128] 05120/S20L	

