



Anlage 1: Lageplan Nr. 10219 Blatt 1-5(5) vom 18.07.2018

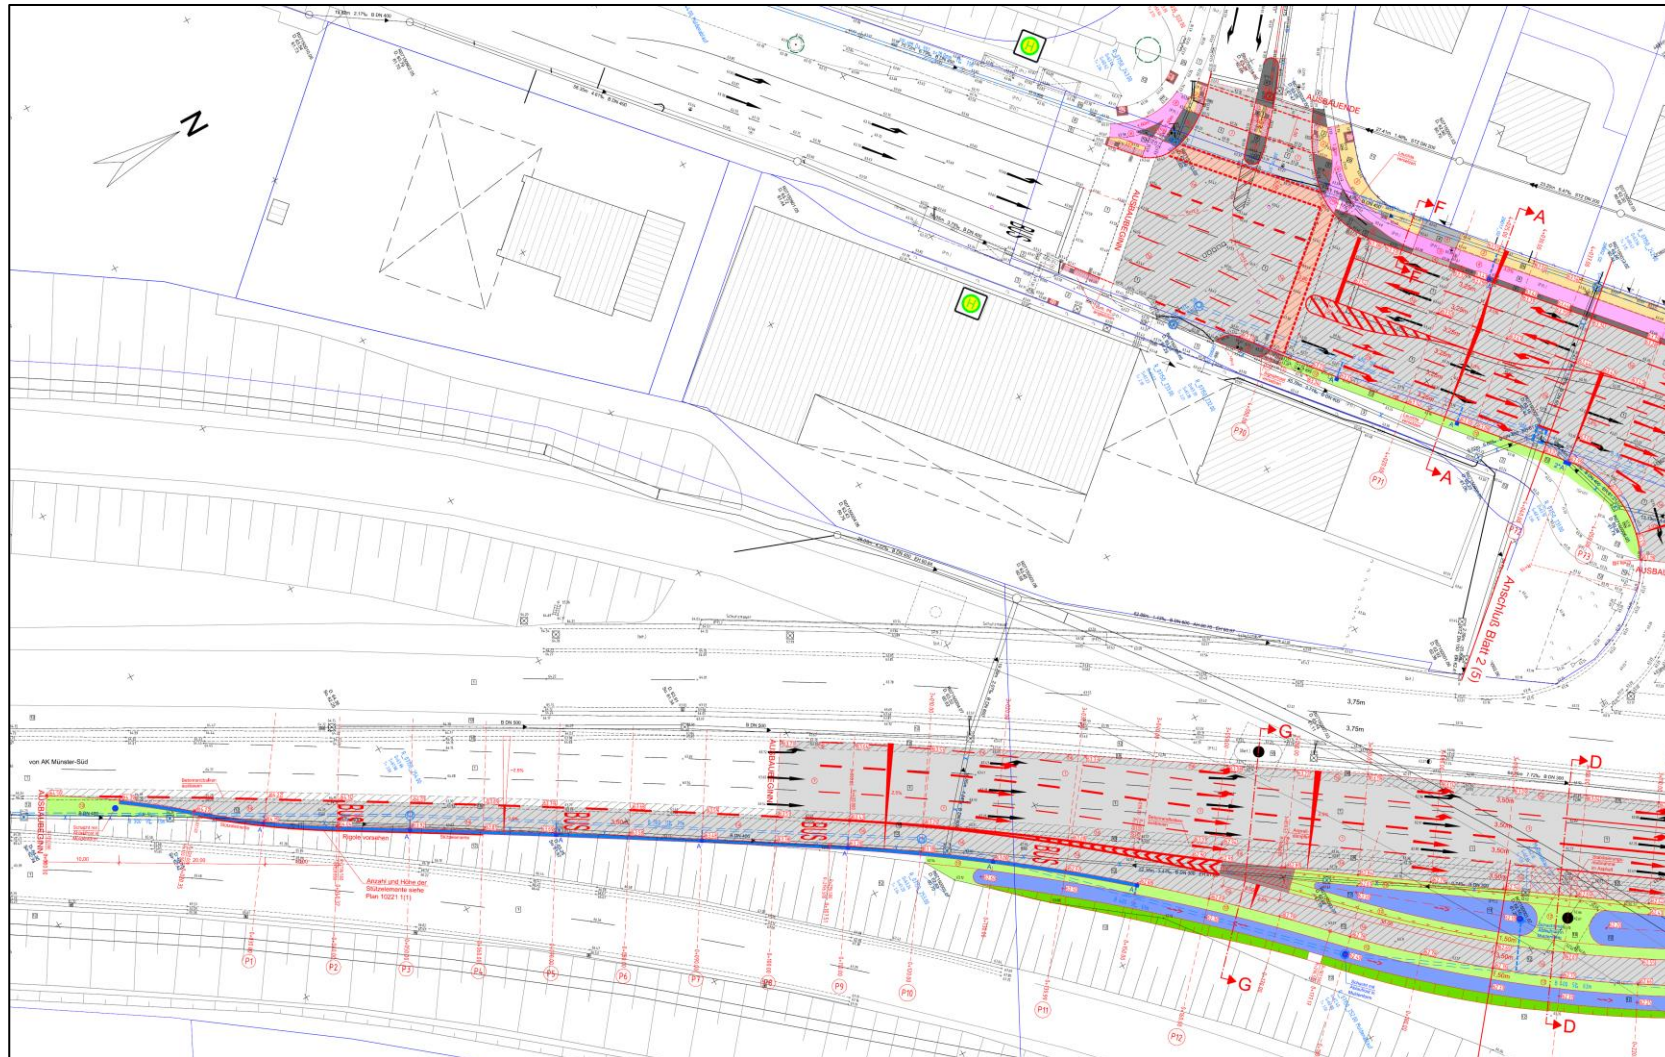


# Anlage 1: Lageplan Nr. 10219 Blatt 1-5(5) vom 18.07.2018

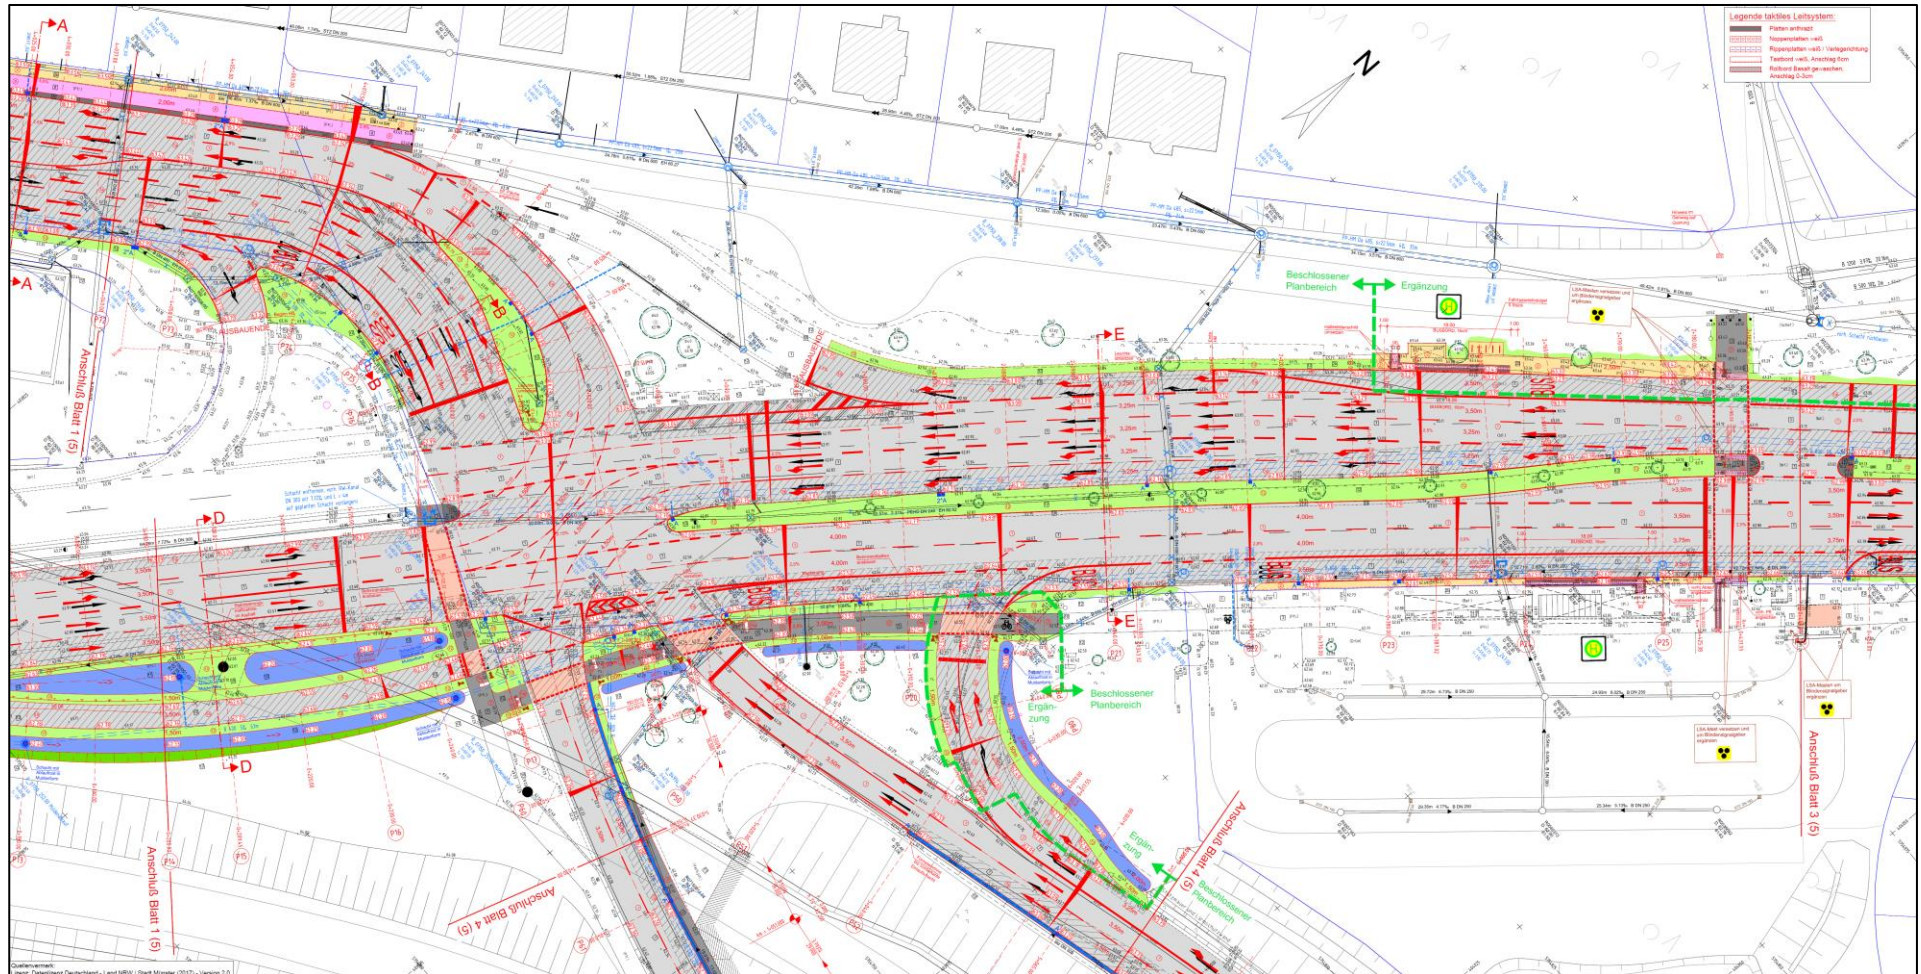



Anlage 1: Lageplan Nr. 10219 Blatt 1-5(5) vom 18.07.2018

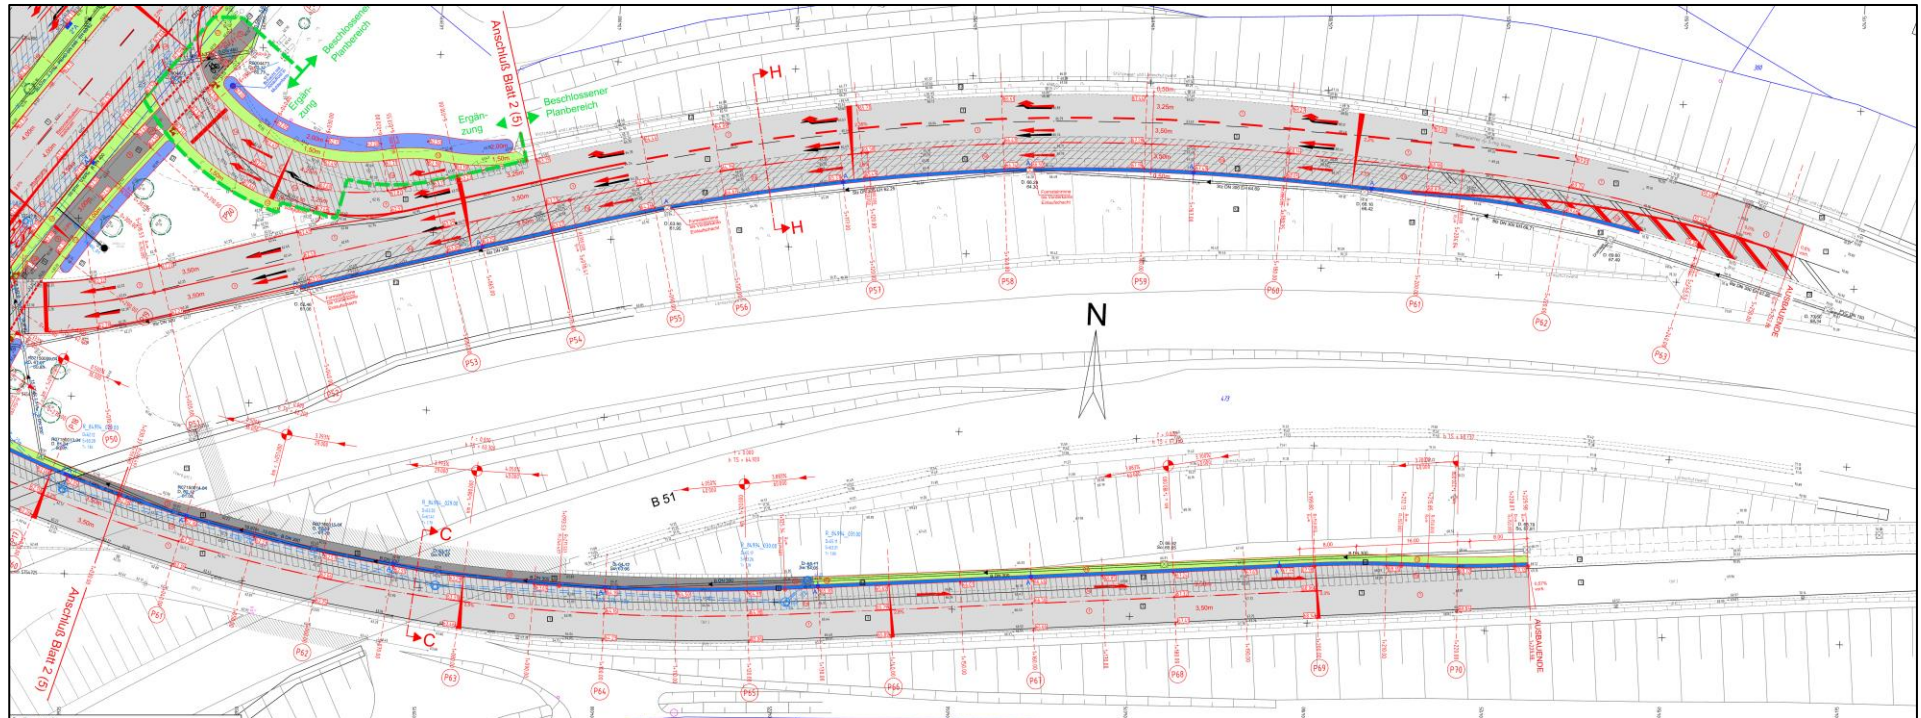

4 (5)

# Anlage 1: Lageplan Nr. 10219 Blatt 1-5(5) vom 18.07.2018

