


Knotenpunkt 07200 Westfalenstr./Meesenstiege Signallageplan Anlage 1 zur V/0209/2023

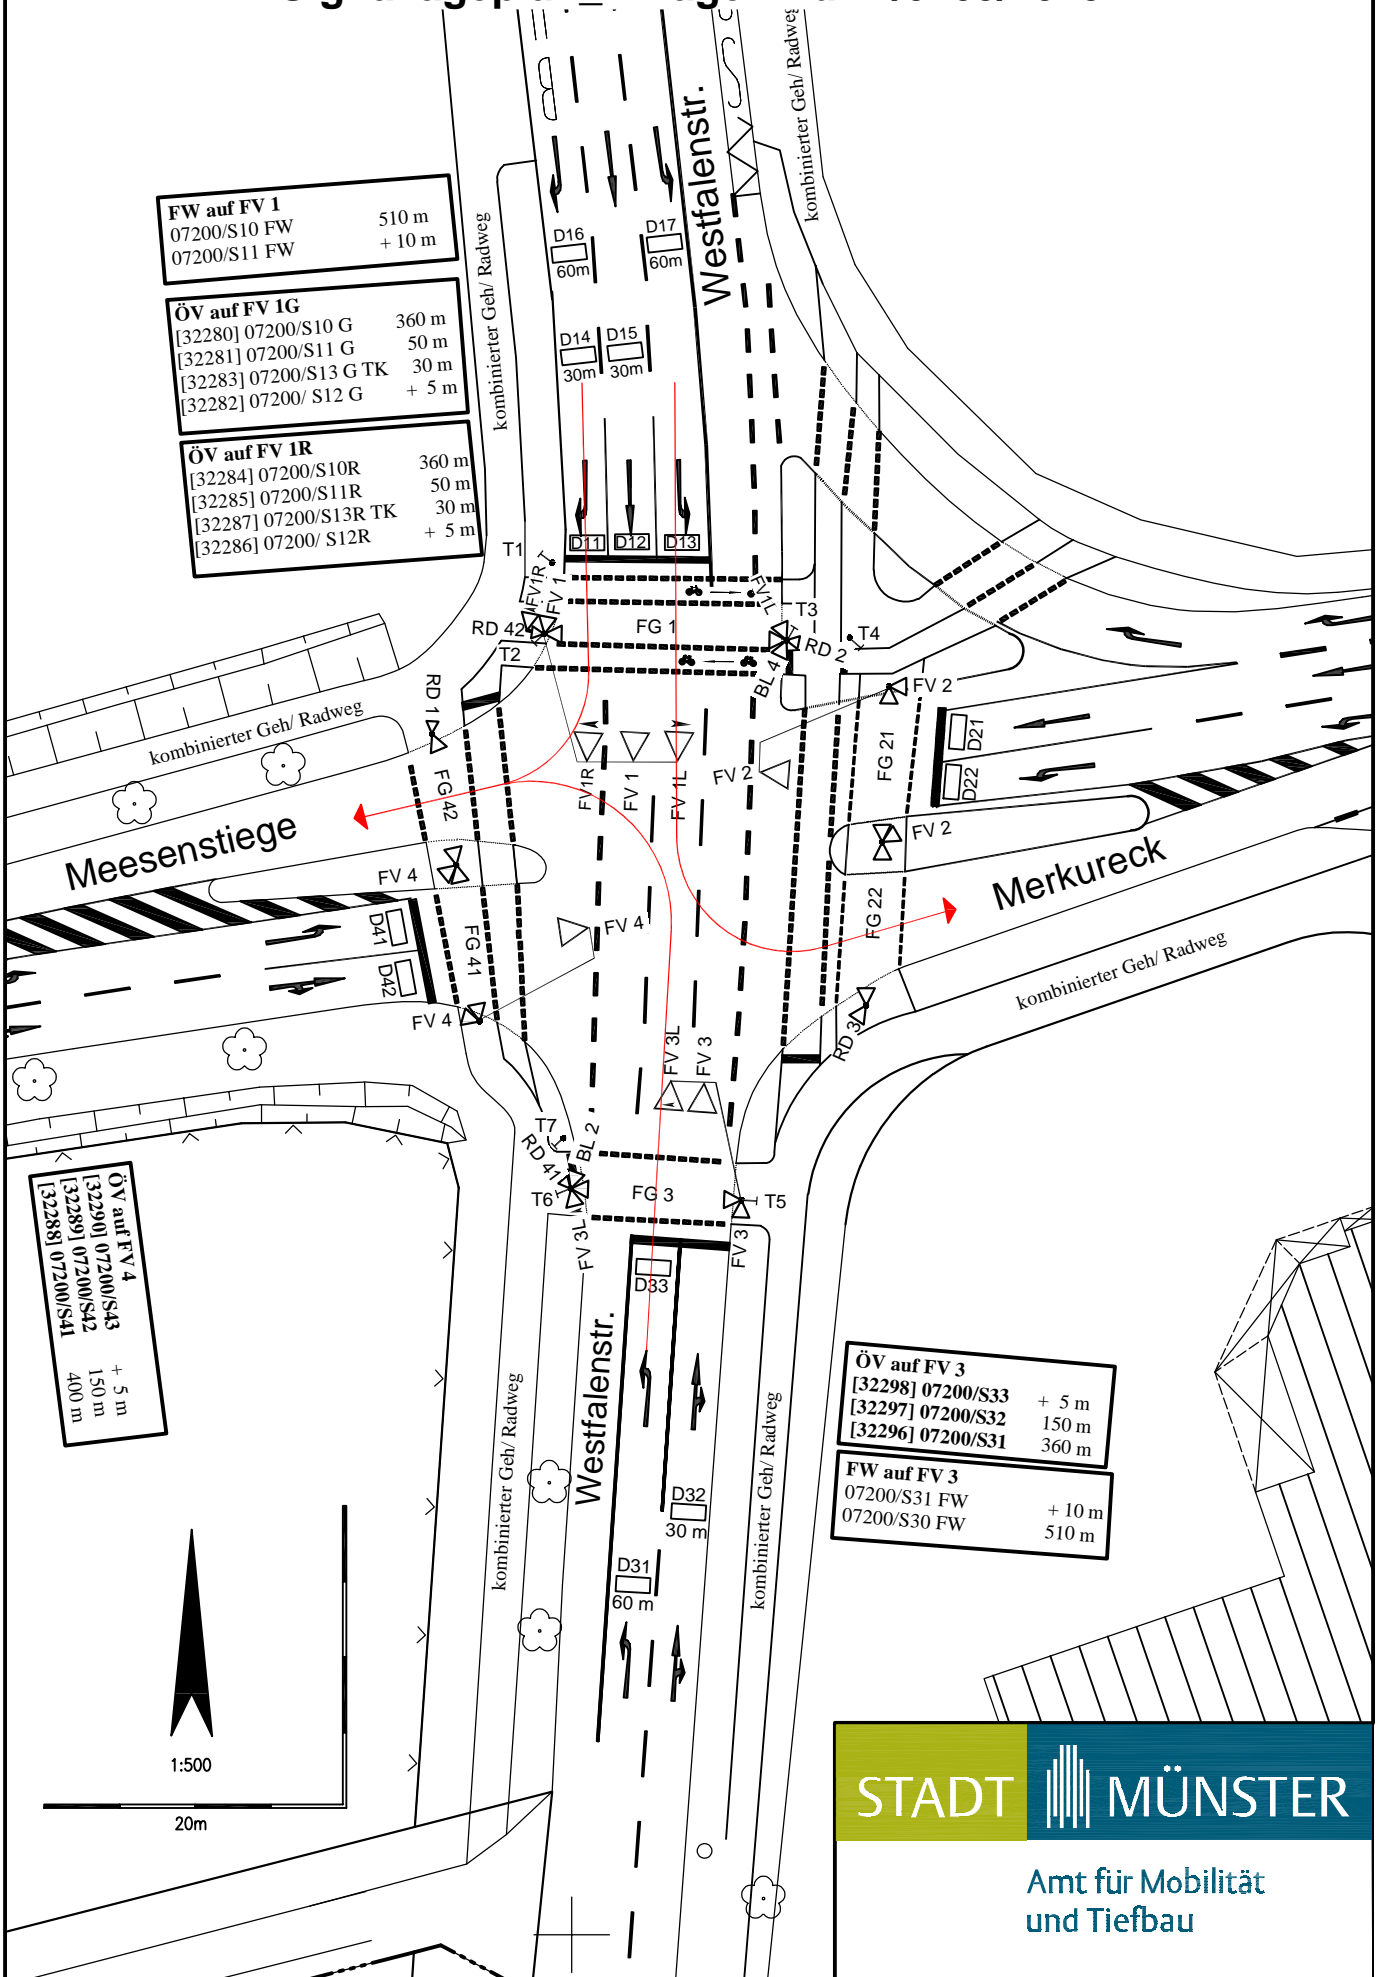

FW auf FV 1	
07200/S10 FW	510 m
07200/S11 FW	+ 10 m

ÖV auf FV 1G	
[32280] 07200/S10 G	360 m
[32281] 07200/S11 G	50 m
[32283] 07200/S13 G TK	30 m
[32282] 07200/S12 G	+ 5 m

ÖV auf FV 1R	
[32284] 07200/S10R	360 m
[32285] 07200/S11R	50 m
[32287] 07200/S13R TK	30 m
[32286] 07200/S12R	+ 5 m

ÖV auf FV 4	
[32290] 07200/S43	+ 5 m
[32289] 07200/S42	150 m
[32288] 07200/S41	400 m

ÖV auf FV 3	
[32298] 07200/S33	+ 5 m
[32297] 07200/S32	150 m
[32296] 07200/S31	360 m
FW auf FV 3	
07200/S31 FW	+ 10 m
07200/S30 FW	510 m

